


**JPÚ Novof**  
**Lokalita: Podešfanska 1**  
**Obvod projektu**

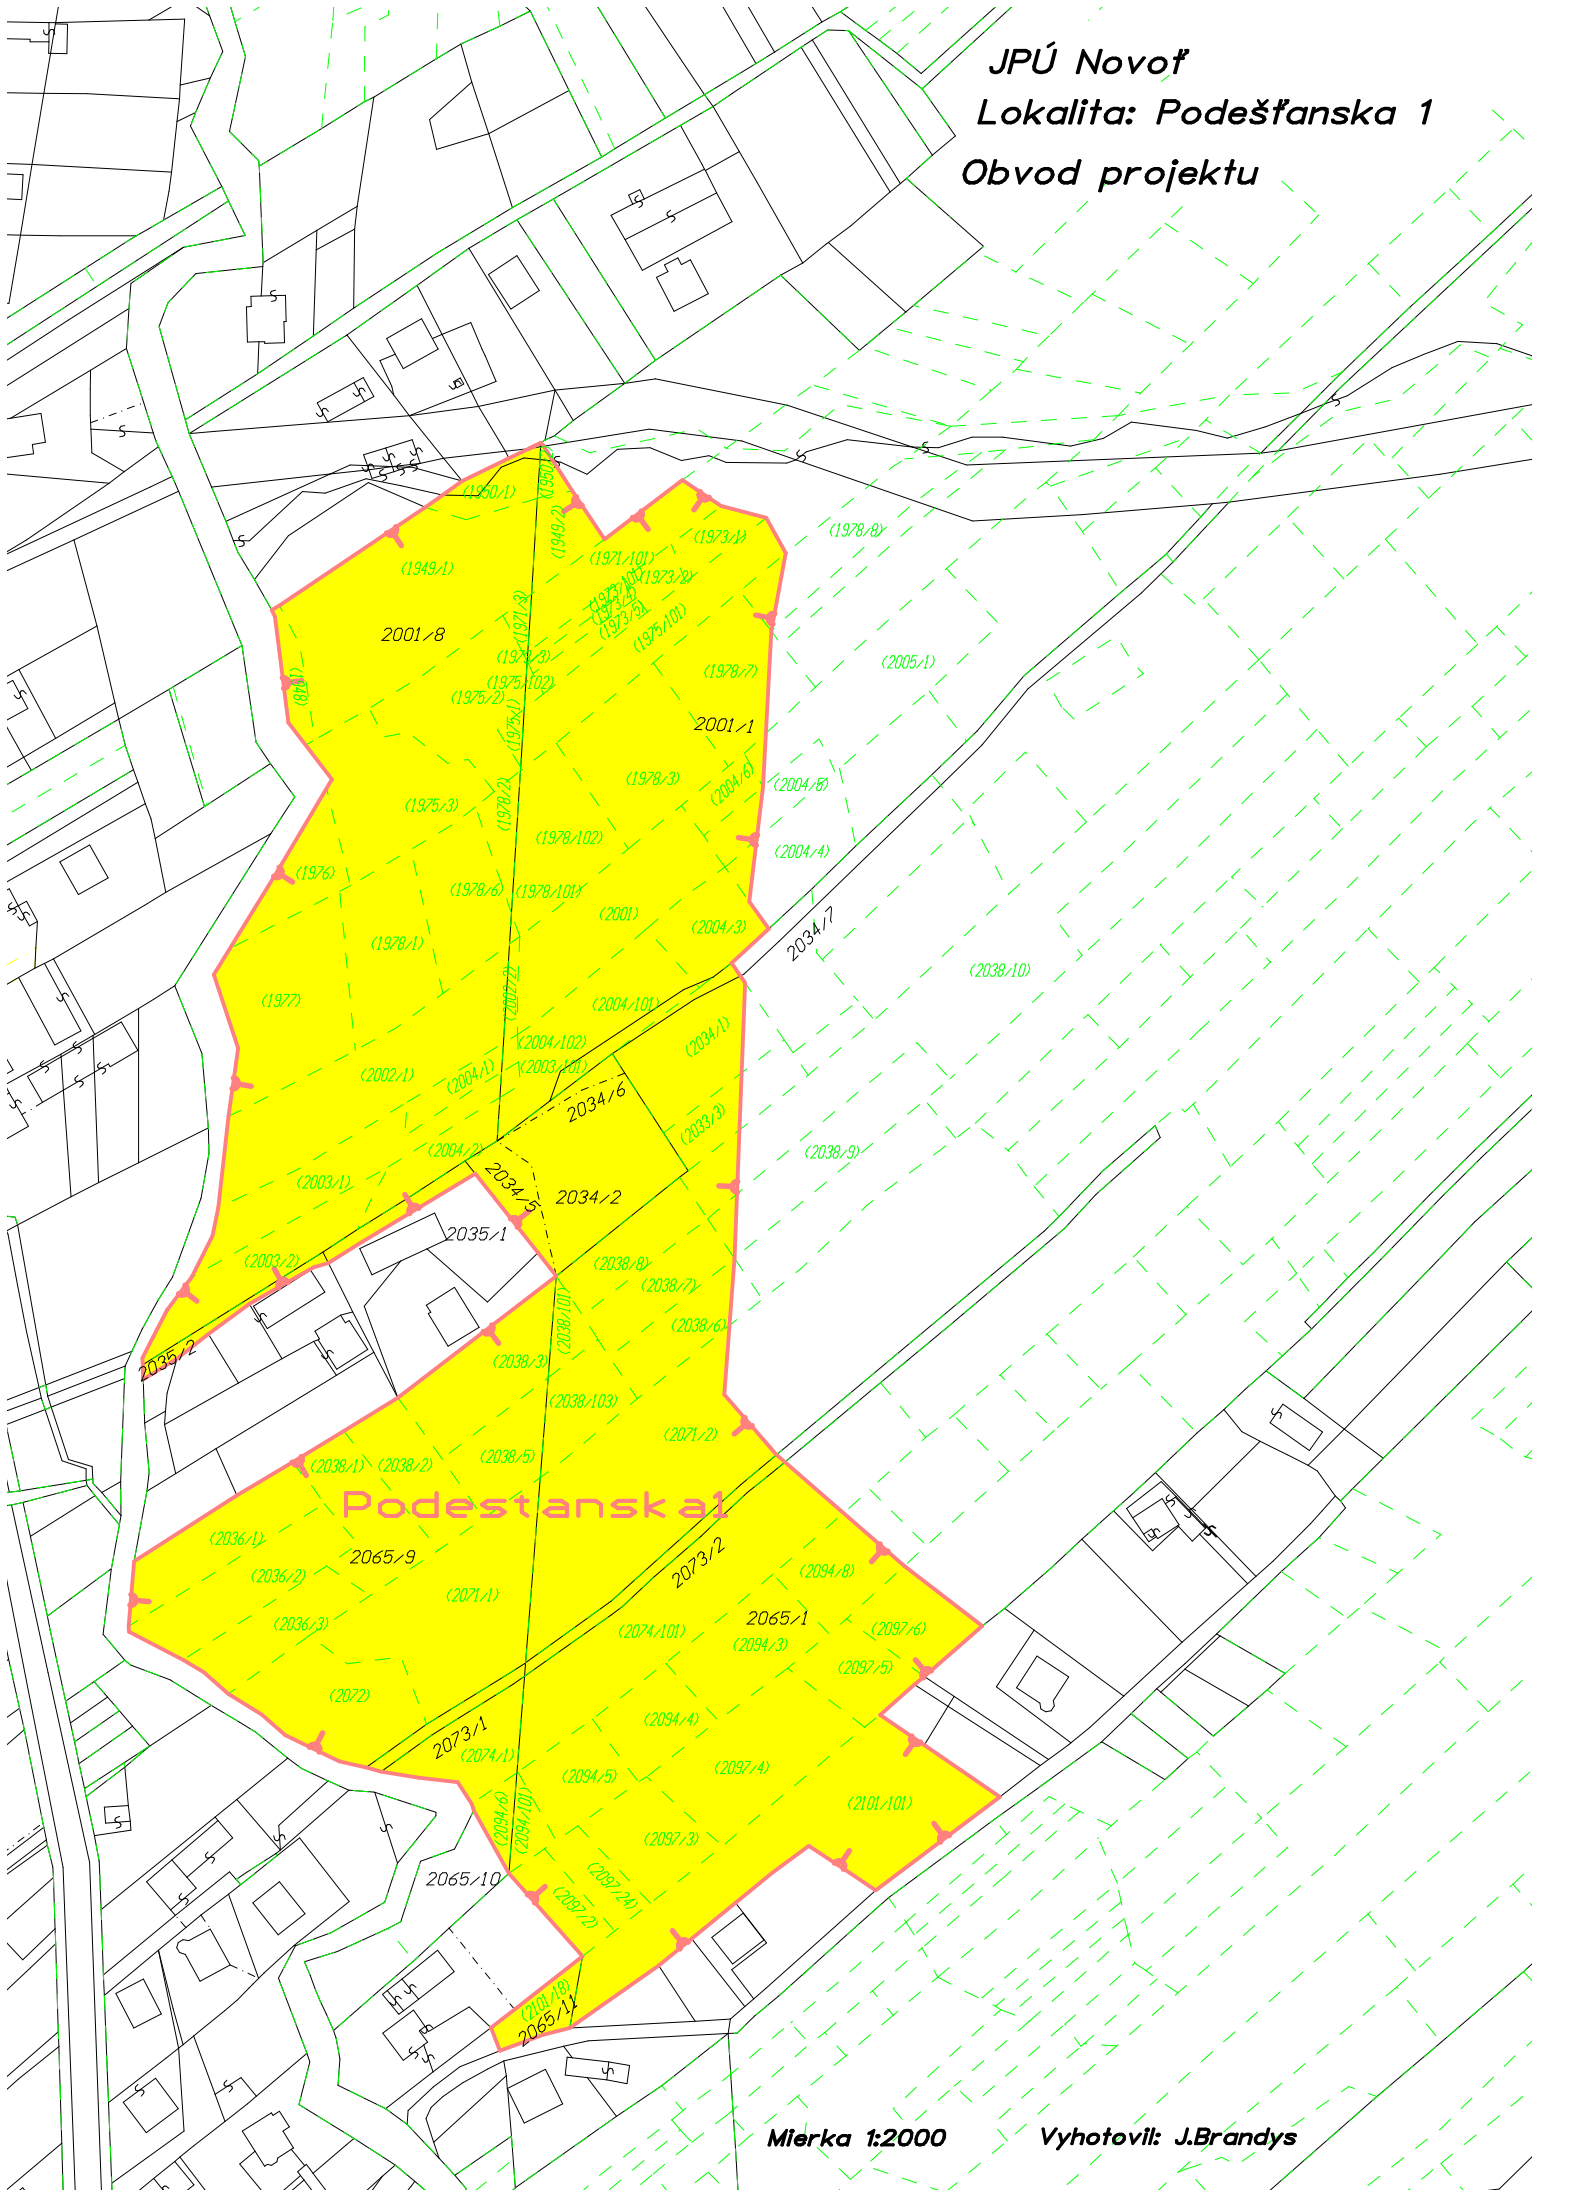

**Mierka 1:2000**

**Vyhotovil: J.Brandys**